


A B C D E F

A B C D E F

1 2 3 4 5 6

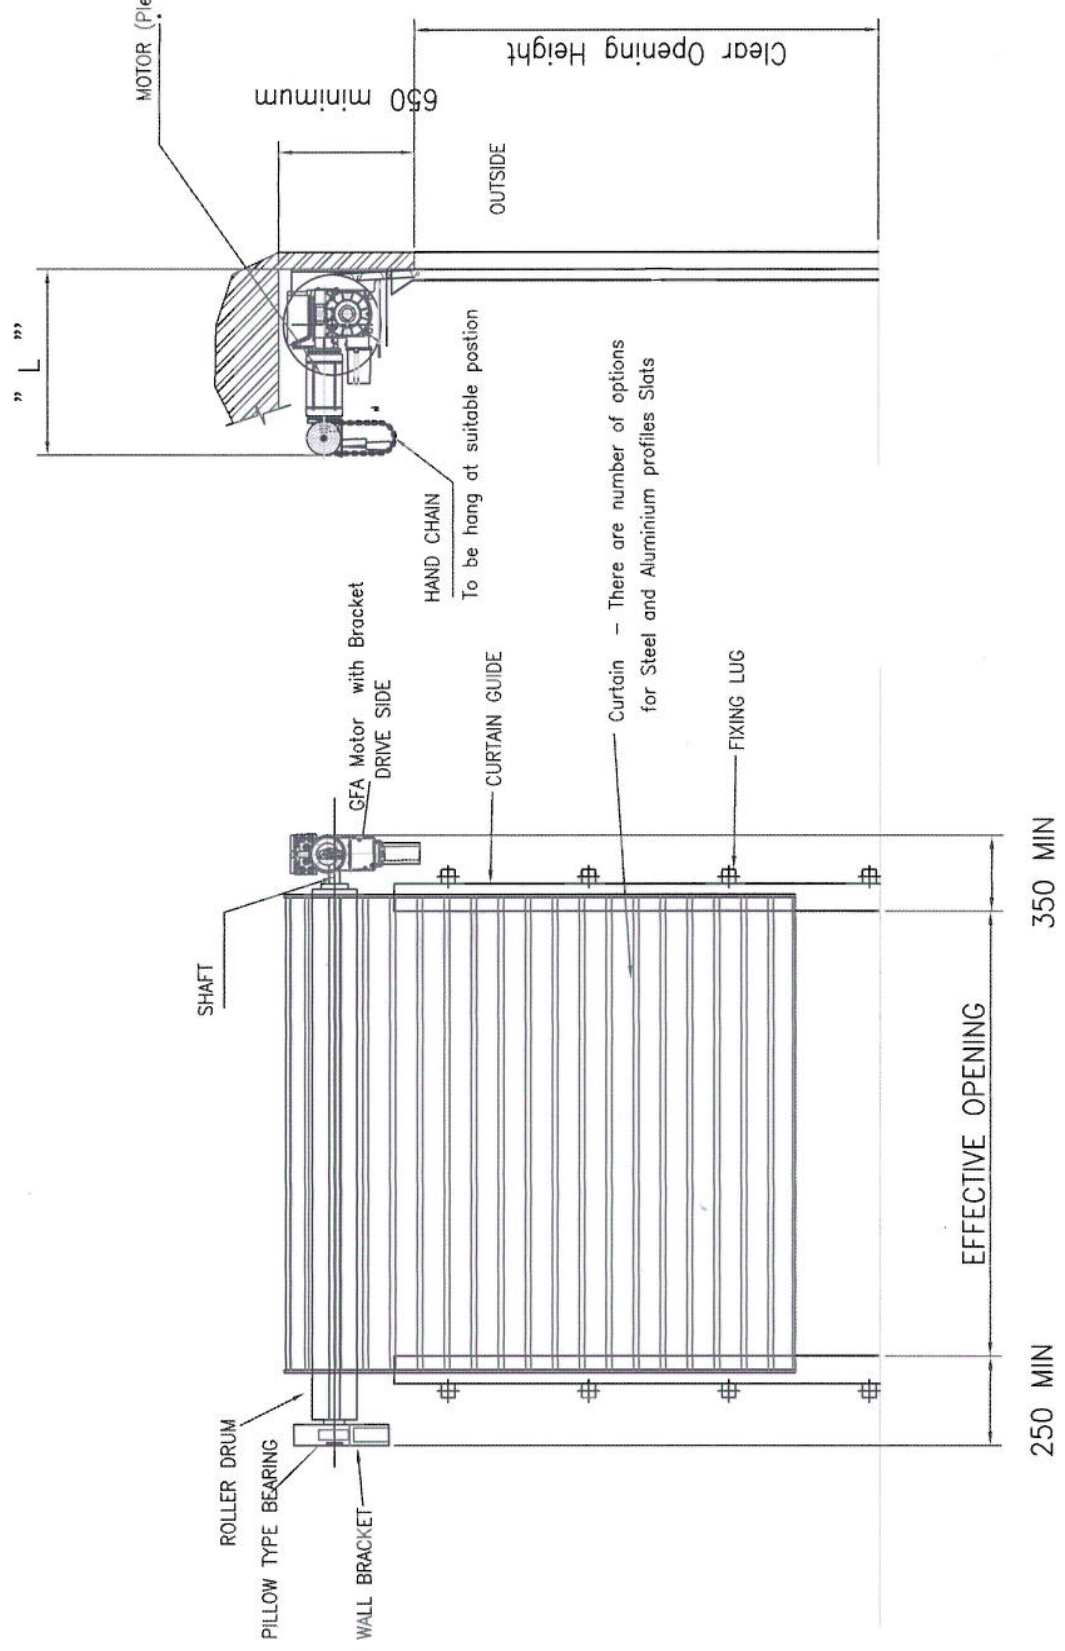

Motor Size	Recommended Slat Size	Maximum Square meter Area	" L " Dimension
250 Nm	100 x 0.6	22.5 Sq Meter	760 mm
250 Nm	100 x 0.8	18.5 Sq Meter	760 mm
250 Nm	100 x 1.0	14.5 Sq Meter	760 mm
400 Nm	100 x 0.8	26.5 Sq Meter	825 mm
400 Nm	100 x 1.0	23.5 Sq Meter	850 mm
550 Nm	100 x 1.0	30.9 Sq Meter	850 mm
750 Nm	100 x 1.0	35 Sq Meter	950 mm
1400 Nm	100 x 1.0	55 Sq meter	1050 mm

Note - 1) For Doors above 6 meter wide , will required Wind lock Clips .  
 2) Larger door beyond this chart - need to inquire with KONE Building Doors

NOTE - ABOVE ELEVATION SHOWS MOTOR ON RIGHT HAND SIDE  
 Left Hand operation will be Mirror Image of above



79 Stephenson Street  
 Spotswood  
 VICTORIA, AUSTRALIA  
 TEL: (613) 8331700

TITLE  
 STEEL SHUTTER - WITH KONE SAFEGUARD

SCALE	NTS	FILE	JK2-5-00	DRG. NO.	REV.
DATE	26-03-08	SHEET			

1 2 3 4 5 6