


III

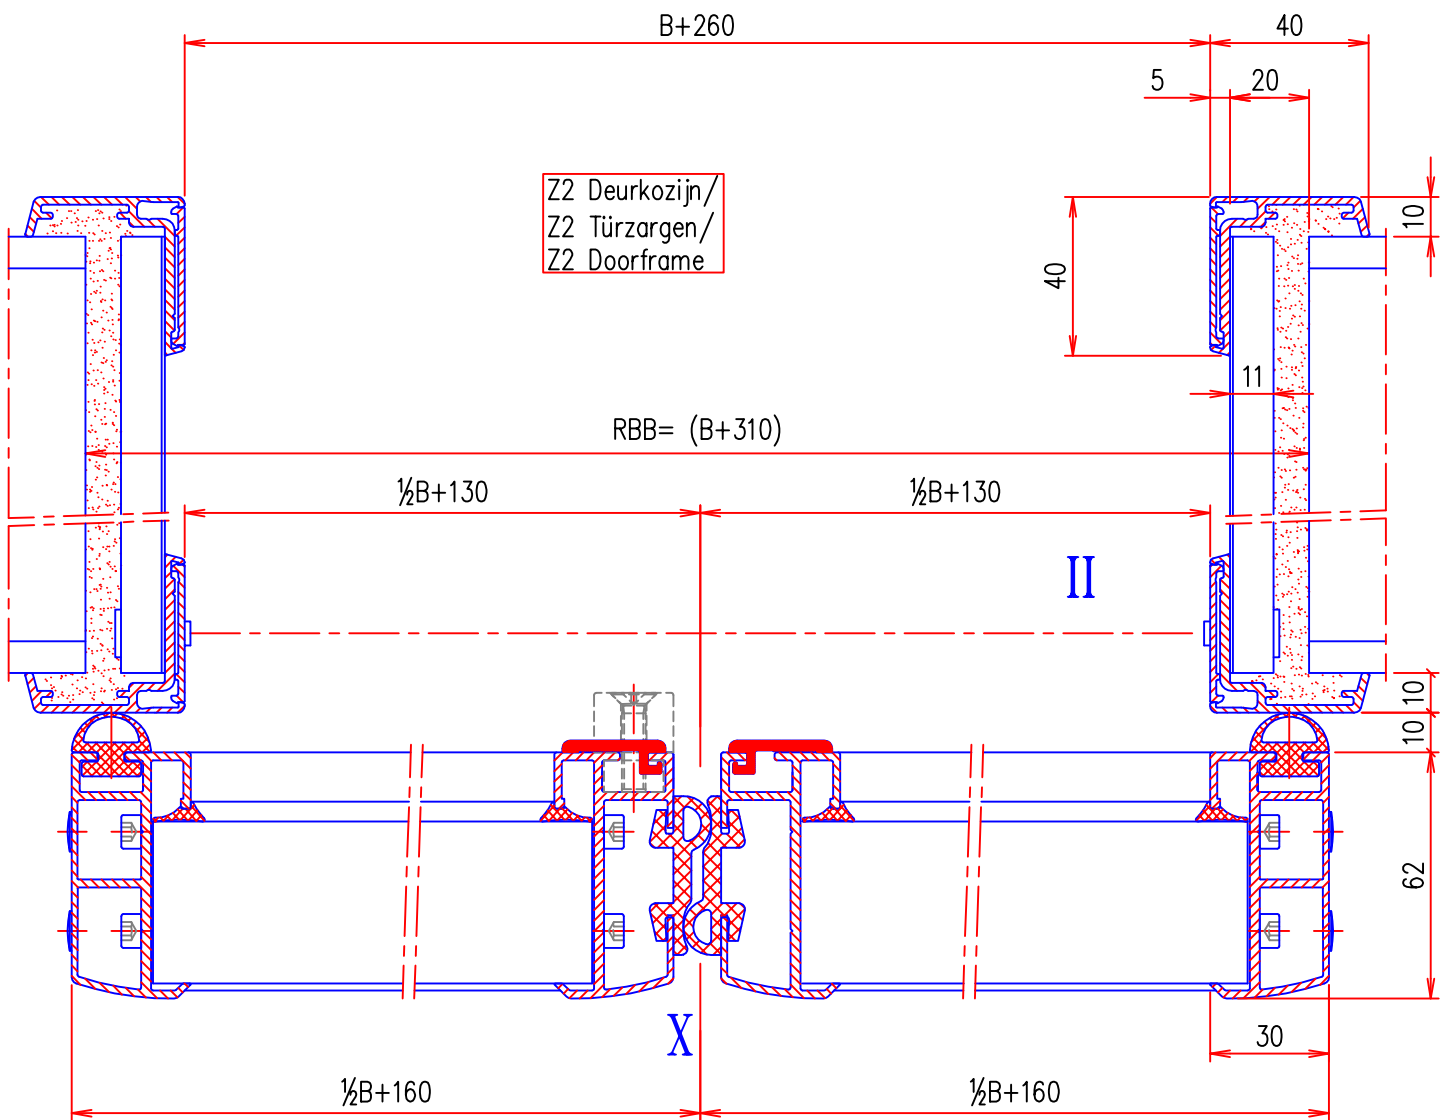

Doorsnede I, II, en III voor KONE UniDrive HS-A2
Schnitt I, II, und III für KONE UniDrive HS-A2
Section I, II, and III for KONE UniDrive HS-A2

Nr.: 8.01.08/E



Deursystemen

KONE Deursystemen BV Accustraat 21 - Veenendaal - Postbus 94
3900 AB Veenendaal - Telefoon + 31 (0)318 - 53 23 33 - Fax + 31 (0)318 - 53 23 39